SECTION 009111 ADDENDUM NUMBER 1

PARTICULARS

- 1.01 DATE: MARCH 17, 2022
- 1.02 PROJECT: MIDLANDS TECHNICAL COLLEGE AUTO TRAINING FACILITY AHU REPLACEMENT
- 1.03 PROJECT NUMBER: H59-N127-FW
- **TO: PROSPECTIVE BIDDERS:**
- 2.01 THIS ADDENDUM FORMS A PART OF THE CONTRACT DOCUMENTS AND MODIFIES THE ORIGINAL PROCUREMENT DOCUMENTS DATED AUGUST 7, 2020, WITH AMENDMENTS AND ADDITIONS NOTED BELOW.
- 2.02 ACKNOWLEDGE RECEIPT OF THIS ADDENDUM IN THE SPACE PROVIDED IN THE BID FORM. FAILURE TO DO SO MAY DISQUALIFY THE BIDDER.
- 2.03 THIS ADDENDUM CONSISTS OF 1 PAGE AND THE FOLLOWING ATTACHMENTS, SPECIFICATIONS, AND DRAWINGS:
 - A. Pre-Bid Sign-in Sheet
 - B. E3.1 ELECTRICAL MECHANICAL EQUIPMENT PLAN FIRST FLOOR RENOVATION
- 2.04 LAST DAY FOR QUESTIONS SHALL BE SUBMITTED TO GMK BY NOON ON 3/21/22
- 2.05 LAST ADDENDUM WILL BE ISSUED ON 3/21/22.
- 2.06 BIDS SHALL BE RECEIVED BY 2:00 PM ON 3/29/22 AT LOCATION NOTED IN SE-310.
- 2.07 ANY AND ALL HAZARDOUS MATERIALS WILL BE REMOVED BY THE OWNER.
- 2.08 CONTROL MANAGEMENT (CMI) IS THE CONTROLS VENDOR ON THIS PROJECT.
- 2.09 DRAWINGS CALL FOR THE CONTRACTOR TO RECLAIM EXISTING REFRIGERANT AND PROPERLY DISPOSE IN ACCORDANCE WITH DHEC AND THE EPA. MIDLANDS TECH DOES NOT WANT RECLAIMED REFRIGERANT.
- 2.10 MIDLANDS TECH WILL NEGOTIATE WITH THE LOWEST BIDDER THE TIME FRAME FOR INSTALLATION BASED ON THE DELIVERY SCHEUDLE OF THE EQUIPMENT.

CHANGES TO DRAWINGS:

- 3.01 DRAWING E3.1 ELECTRICAL MECHANICAL EQUIPMENT PLAN FIRST FLOOR RENOVATION
 - A. Delete Renovation Keyed Notes in its entirety.

END OF SECTION


PRE-BID CONFERENCE

PROJECT: <u>H59-N127-FW – Automotive HVAC Unit Replacement – Beltline Campus</u>

Date: <u>3/29/2022</u>

ATTENDANCE LIST

NAME NICARO Wick Millow Fork Haynes JEFF TRAN	COMPANY GMK THE FRANCES Cullum Services Cullum Services WALKON WHITE TUS	E-MAIL Joseph Com Rower @ Callumine.com hayresf & cullumine.com JPRATION DEVEN-WHITE.com

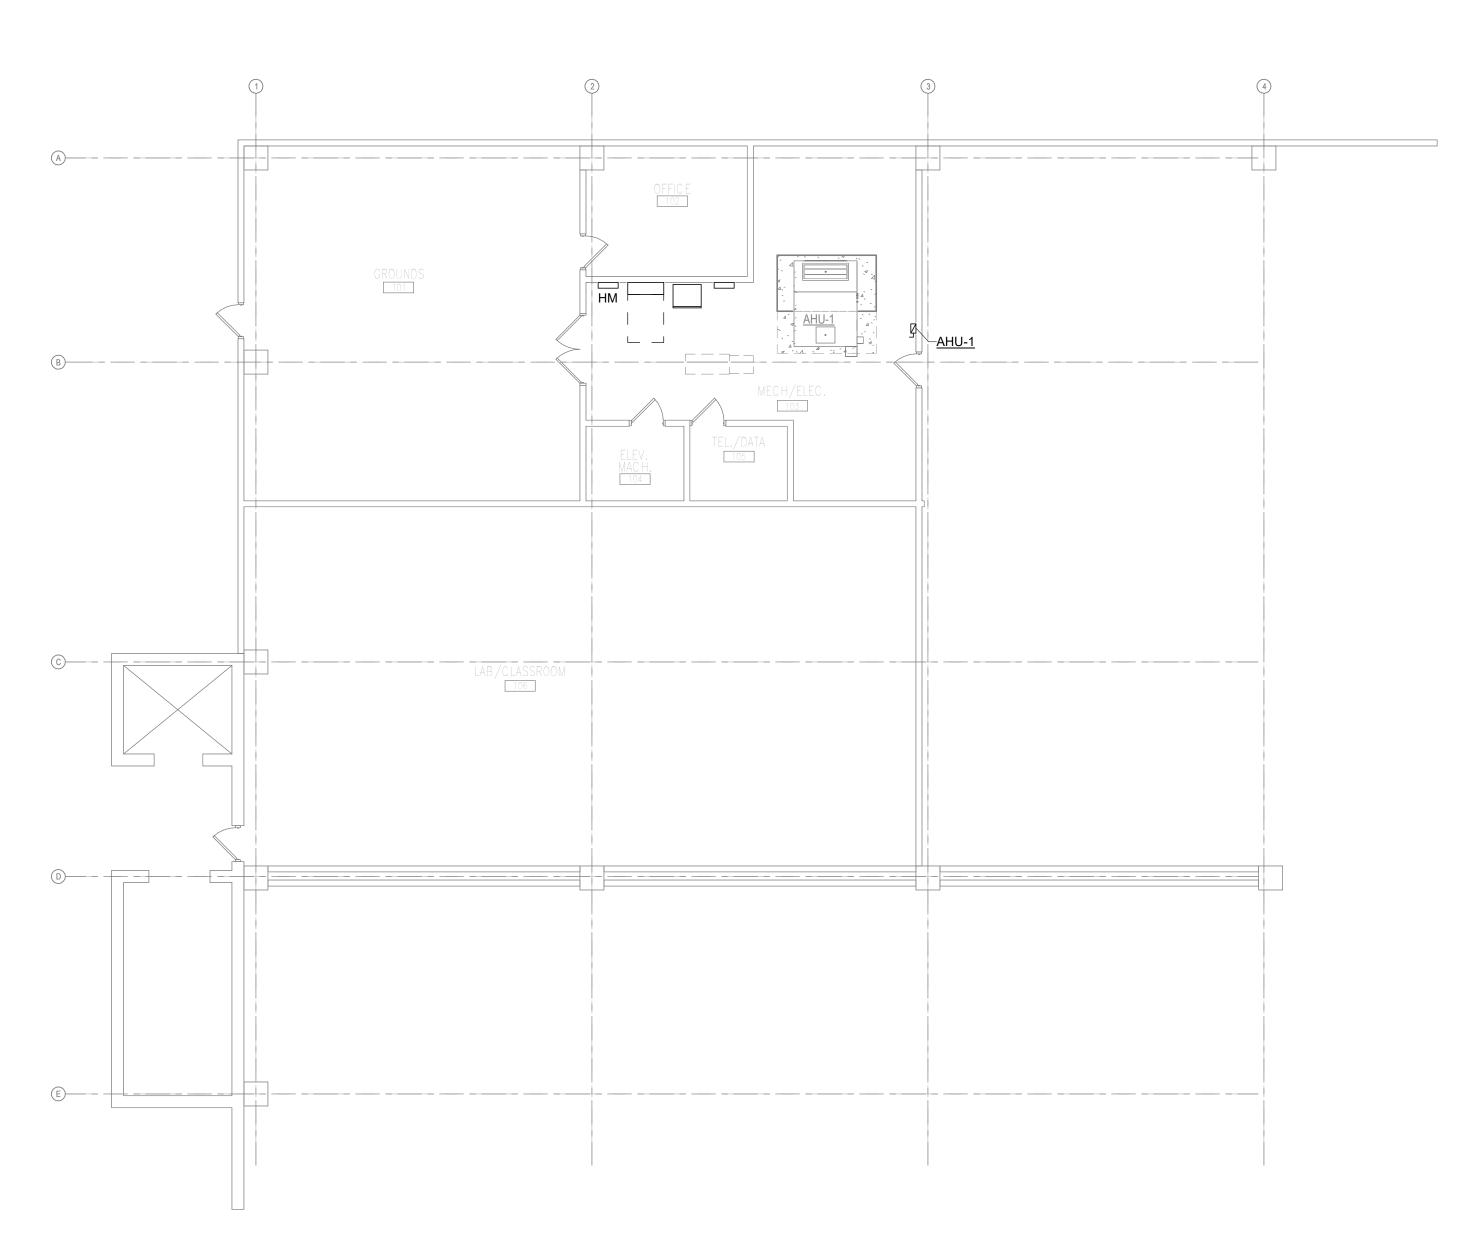

1 FIRST FLOOR - RENOVATION SCALE: 1/8" = 1'-0"

MECHANICAL EQUIPMENT SCHEDULE								
EQUIPMENT TAG	VOLTAGE	AMPERE RATING	NUMBER OF POLES	DISCONNECT TYPE	NEMA ENCLOSURE	PANEL	CIRCUIT#	COMMENTS
ΔHI I-1	480 V	15 Δ	3	S6	NEMA 1	HM	13 15 17	

RENOVATION KEYED NOTES:

ASSOCIATES DESIGN-BUILD DIVISION, INC. Design/Planning/Construction 1201 Main Street, Suite 2100 Columbia, S.C. 29201 tel. 803-256-0000 fax 803-255-7243

ALL RIGHTS RESERVED. THIS DRAWING AND THE DESIGN SHOWN THEREON ARE COPYRIGHTED AS PRESCRIBED BY THE LAWS OF THE UNITED STATES AND ARE THE PROPERTY OF GMK ASSOCIATES ARCHITECTURAL DIVISION. ANYONE DUPLICATING, REPRODUCING OR CAUSING TO BE REPRODUCED THE WHOLE OR PART OF THESE DRAWINGS OR THE DESIGN THEREON WITHOUT PERMISSION OF THE ARCHITECT WILL BE SUBJECT TO LEGAL ACTION.

CONTRACTORS SHALL BE AWARE THAT THESE DRAWINGS ARE "DESIGN/BUILD" SCOPE-OF-WORK LEVEL DRAWINGS AND THE CONTRACTOR SHALL FURNISH AND INSTALL ANY AND ALL MATERIALS AND LABOR TO PRODUCE FULLY FUNCTIONAL SYSTEMS THAT MEET THE DESIGN INTENT, WHETHER SHOWN ON THE PLANS OR NOT. CONTRACTORS SHALL USE THESE DRAWINGS AS ESTABLISHING A LEVEL OF QUALITY AND A SCOPE OF WORK. ANY REQUIRED MATERIALS AND LABOR TO MEET ALL CODES AND REGULATIONS SHALL BE FURNISHED AND INCLUDED IN THE CONTRACTORS PRICE. REQUEST FOR ADDITIONAL FUNDS TO INCLUDE MATERIALS AND LABOR TO MEET CODES AND COMPLY WITH REGULATIONS WILL NOT BE ALLOWED.

consultants

MIDLANDS TECHNICAL COLLEGE BELTLINE CAMPUS 316 S. BELTLINE BLVD. COLUMBIA, SC 29205

AUTO TRAINING FACILITY AHU REPLACEMENT H59-N127-FW project number 21060.01

seals/signature






issued for CONSTRUCTION

MARCH 4, 2022

number	item	date
	_	
	_	
	+	
	+	
	1	

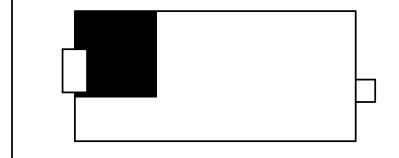

sheet title
ELECTRICAL MECHANICAL **EQUIPMENT PLAN - FIRST FLOOR RENOVATION**