SECTION 009112 ADDENDUM NUMBER 2

PARTICULARS

- 1.01 DATE: MARCH 22, 2022
- 1.02 PROJECT: MIDLANDS TECHNICAL COLLEGE AUTO TRAINING FACILITY AHU REPLACEMENT
- 1.03 PROJECT NUMBER: H59-N127-FW
- **TO: PROSPECTIVE BIDDERS:**
- 2.01 THIS ADDENDUM FORMS A PART OF THE CONTRACT DOCUMENTS AND MODIFIES THE ORIGINAL PROCUREMENT DOCUMENTS DATED MARCH 4, 2022, WITH AMENDMENTS AND ADDITIONS NOTED BELOW.
- 2.02 ACKNOWLEDGE RECEIPT OF THIS ADDENDUM IN THE SPACE PROVIDED IN THE BID FORM. FAILURE TO DO SO MAY DISQUALIFY THE BIDDER.
- 2.03 THIS ADDENDUM CONSISTS OF 1 PAGE AND THE FOLLOWING ATTACHMENTS, SPECIFICATIONS, AND DRAWINGS:
 - A. M2.1 FIRST FLOOR PLAN HVAC RENOVATION
- 2.04 FIRE ALARM MANUFACTURER NOTIFIER BY HONEYWELL.
- 2.05 ALL REFRIGERANT SPECIALITIES SHALL BE PROVIDED BY THE EQUIPMENT MANUFACTURER. EQUIPMENT MANUFACTURER SHALL DETERMINE WHAT REFRIGERANT SPECIALITIES (I.E. TRAP, DRYERS, SITE GLASSES, ETC.) ARE REQUIRED FOR THEIR SYSTEM.

CHANGES TO DRAWINGS:

- 3.01 DRAWING M2.1 FIRST FLOOR PLAN HVAC RENOVATION
 - A. Add Duct Detector and interlock with Honeywell fire alarm system.


END OF SECTION






 $2 \frac{\text{REFRIGERANT PIPING RISER}}{1/4" = 1'-0"}$

FIRST FLOOR 0' - 0"

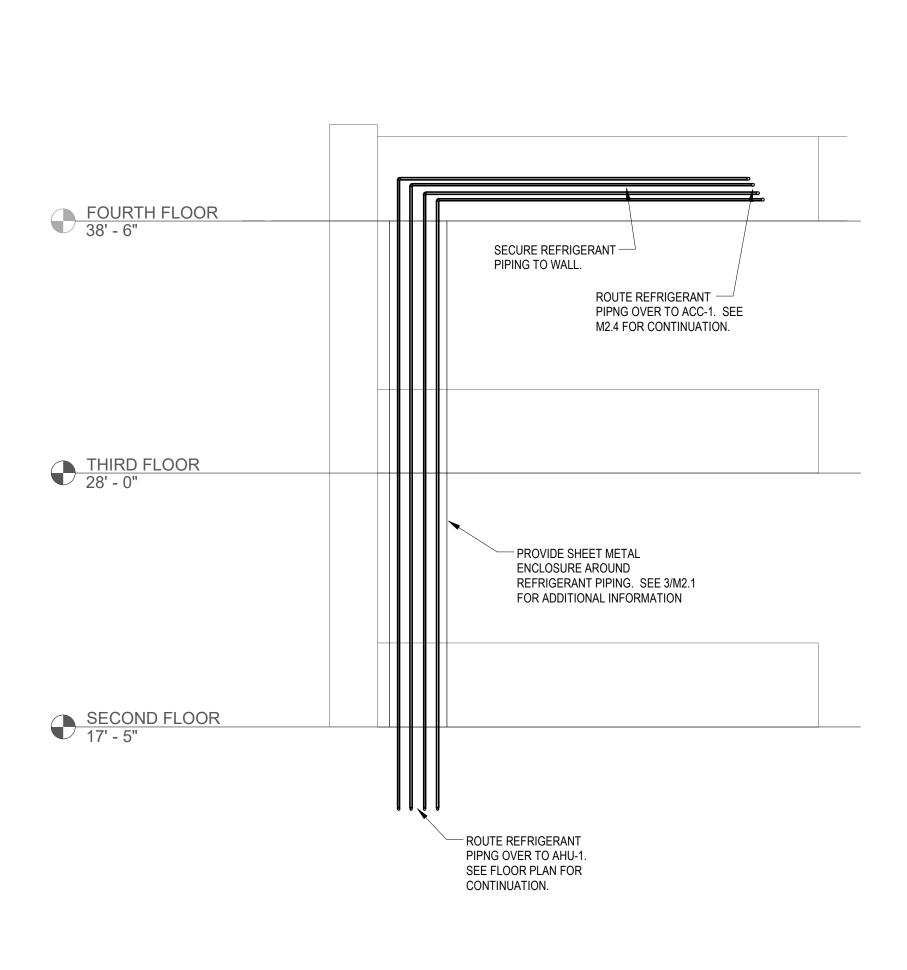

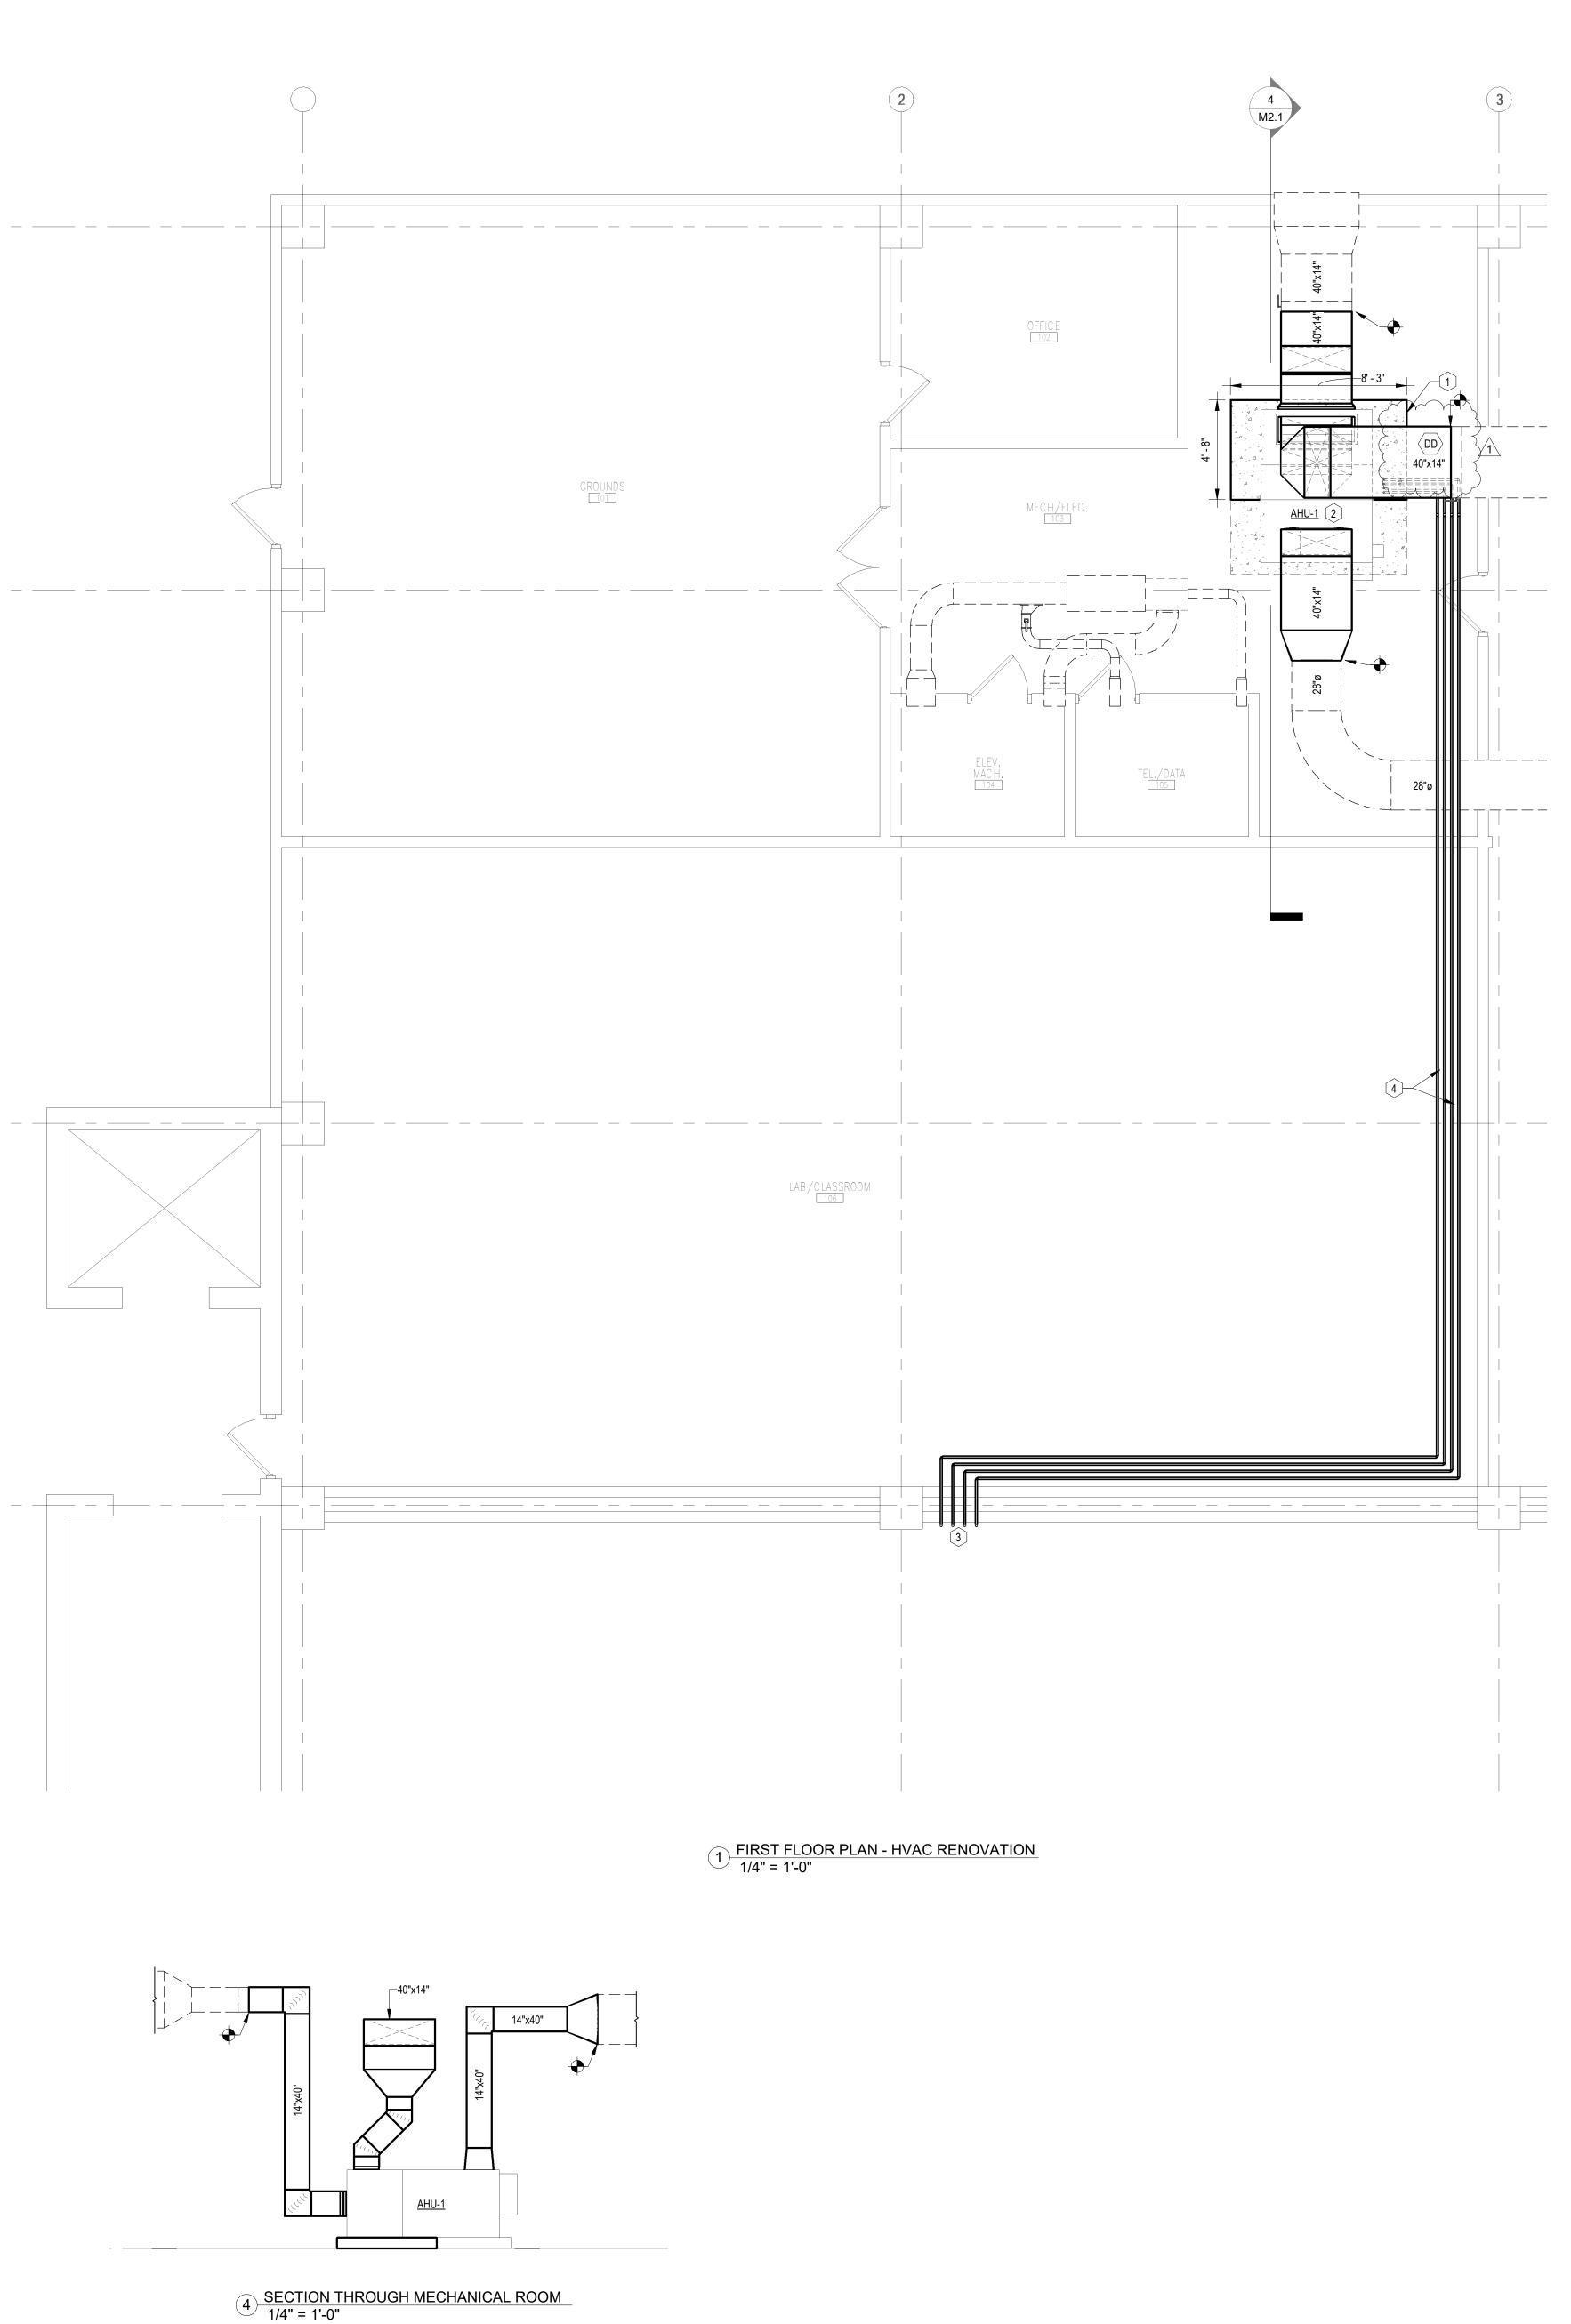

KEYED NOTES: <

- 1 EXTEND EXISTING HOUSEKEEPING PAD FOR AIR HANDLER. HOUSEKEEPING PAD SHALL 6" THICK AND SHALL BE 6" LARGER IN ALL DIMENSIONS OF
- EQUIPMENT. 2 INSTALL AHU-1 ON HOUSEKEEPING PAD AND SECURE EQUIPMENT TO HOUSEKEEPING PAD.
- 3 REFRIGERANT PIPING UP TO FOURTH FLOOR ROOF. SEE REFRIGERANT RISER
- FOR ADDITIONAL INFORMATION. 4 SUPPORT REFRIGERANT PIPING FROM STRUCTURE.

GENERAL NOTES:

1. ALL CONTROL WIRING REQUIRED FOR EQUIPMENT SPECIFIED SHALL BE PROVIDED BY DIVISION 23 UNLESS NOTED OTHERWISE.

